


Mitchell Wolfenbarger & Associates
 Incorporated
 12228 San Pablo Avenue
 Richmond, California 94805
 Phone 510 232 1232
 Fax 510 232 1248

Fernandez Park

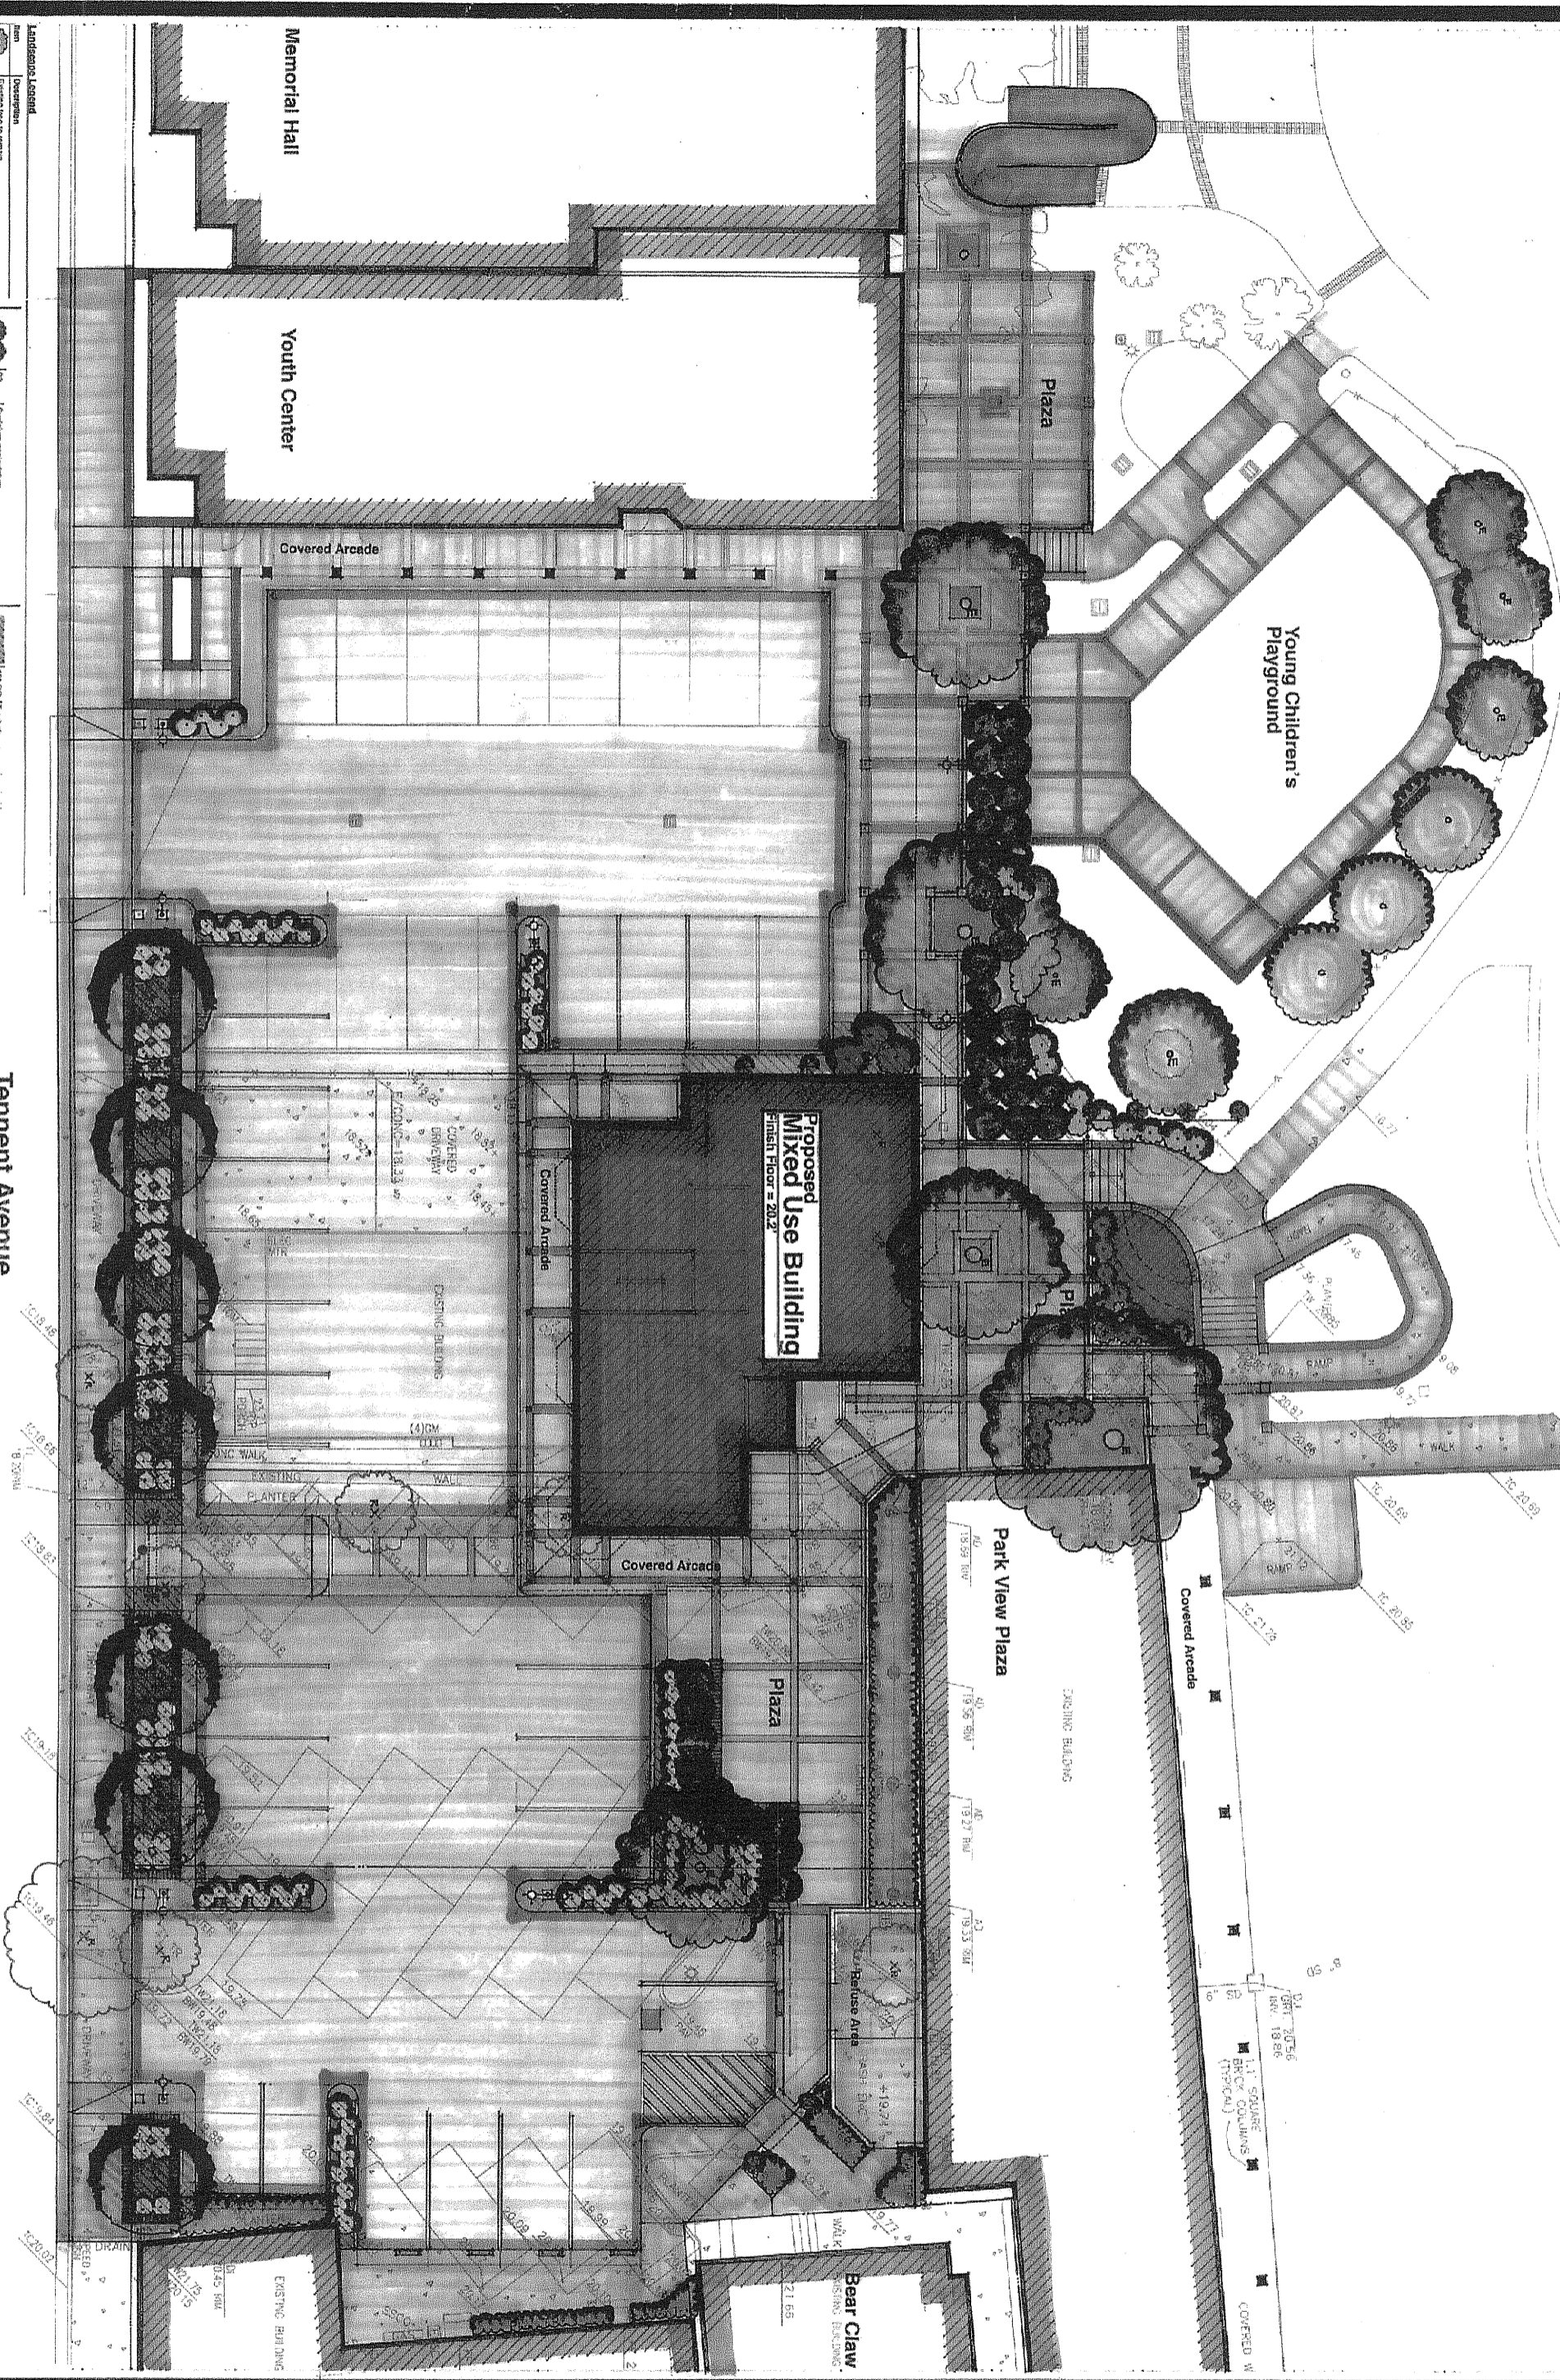

Tennynt Avenue
Overall Site Plan Landscape Planting Plan

Mixed Use Project
 647 Tennynt Avenue
 Pinole, California

Sheet Contents
 Overall Site Plan
 Landscape Planting Plan
 Landscape Legend & Notes

Landscaping Notes
 1. As noted areas shall be provided with an automatic drip and mulch.

Date: 05 JAN 2004
 Job: 0693 50
 Drawn: MIKE
 Revisions:

Scale: 1"=10'-0"
 0' 5' 10' 20' 30'

Sheet Number:

Legend

Symbol	Description
	Existing trees to be retained.
	New trees to be planted.
	New shrubs to be planted.
	New ground cover to be planted.
	New lawn to be installed.

Dimensions

Symbol	Description
	1/2" = 1'-0"
	1/4" = 1'-0"

0.95 inches, it has been reduced and plotted scale for all measurement.