



BANCROFT WAY

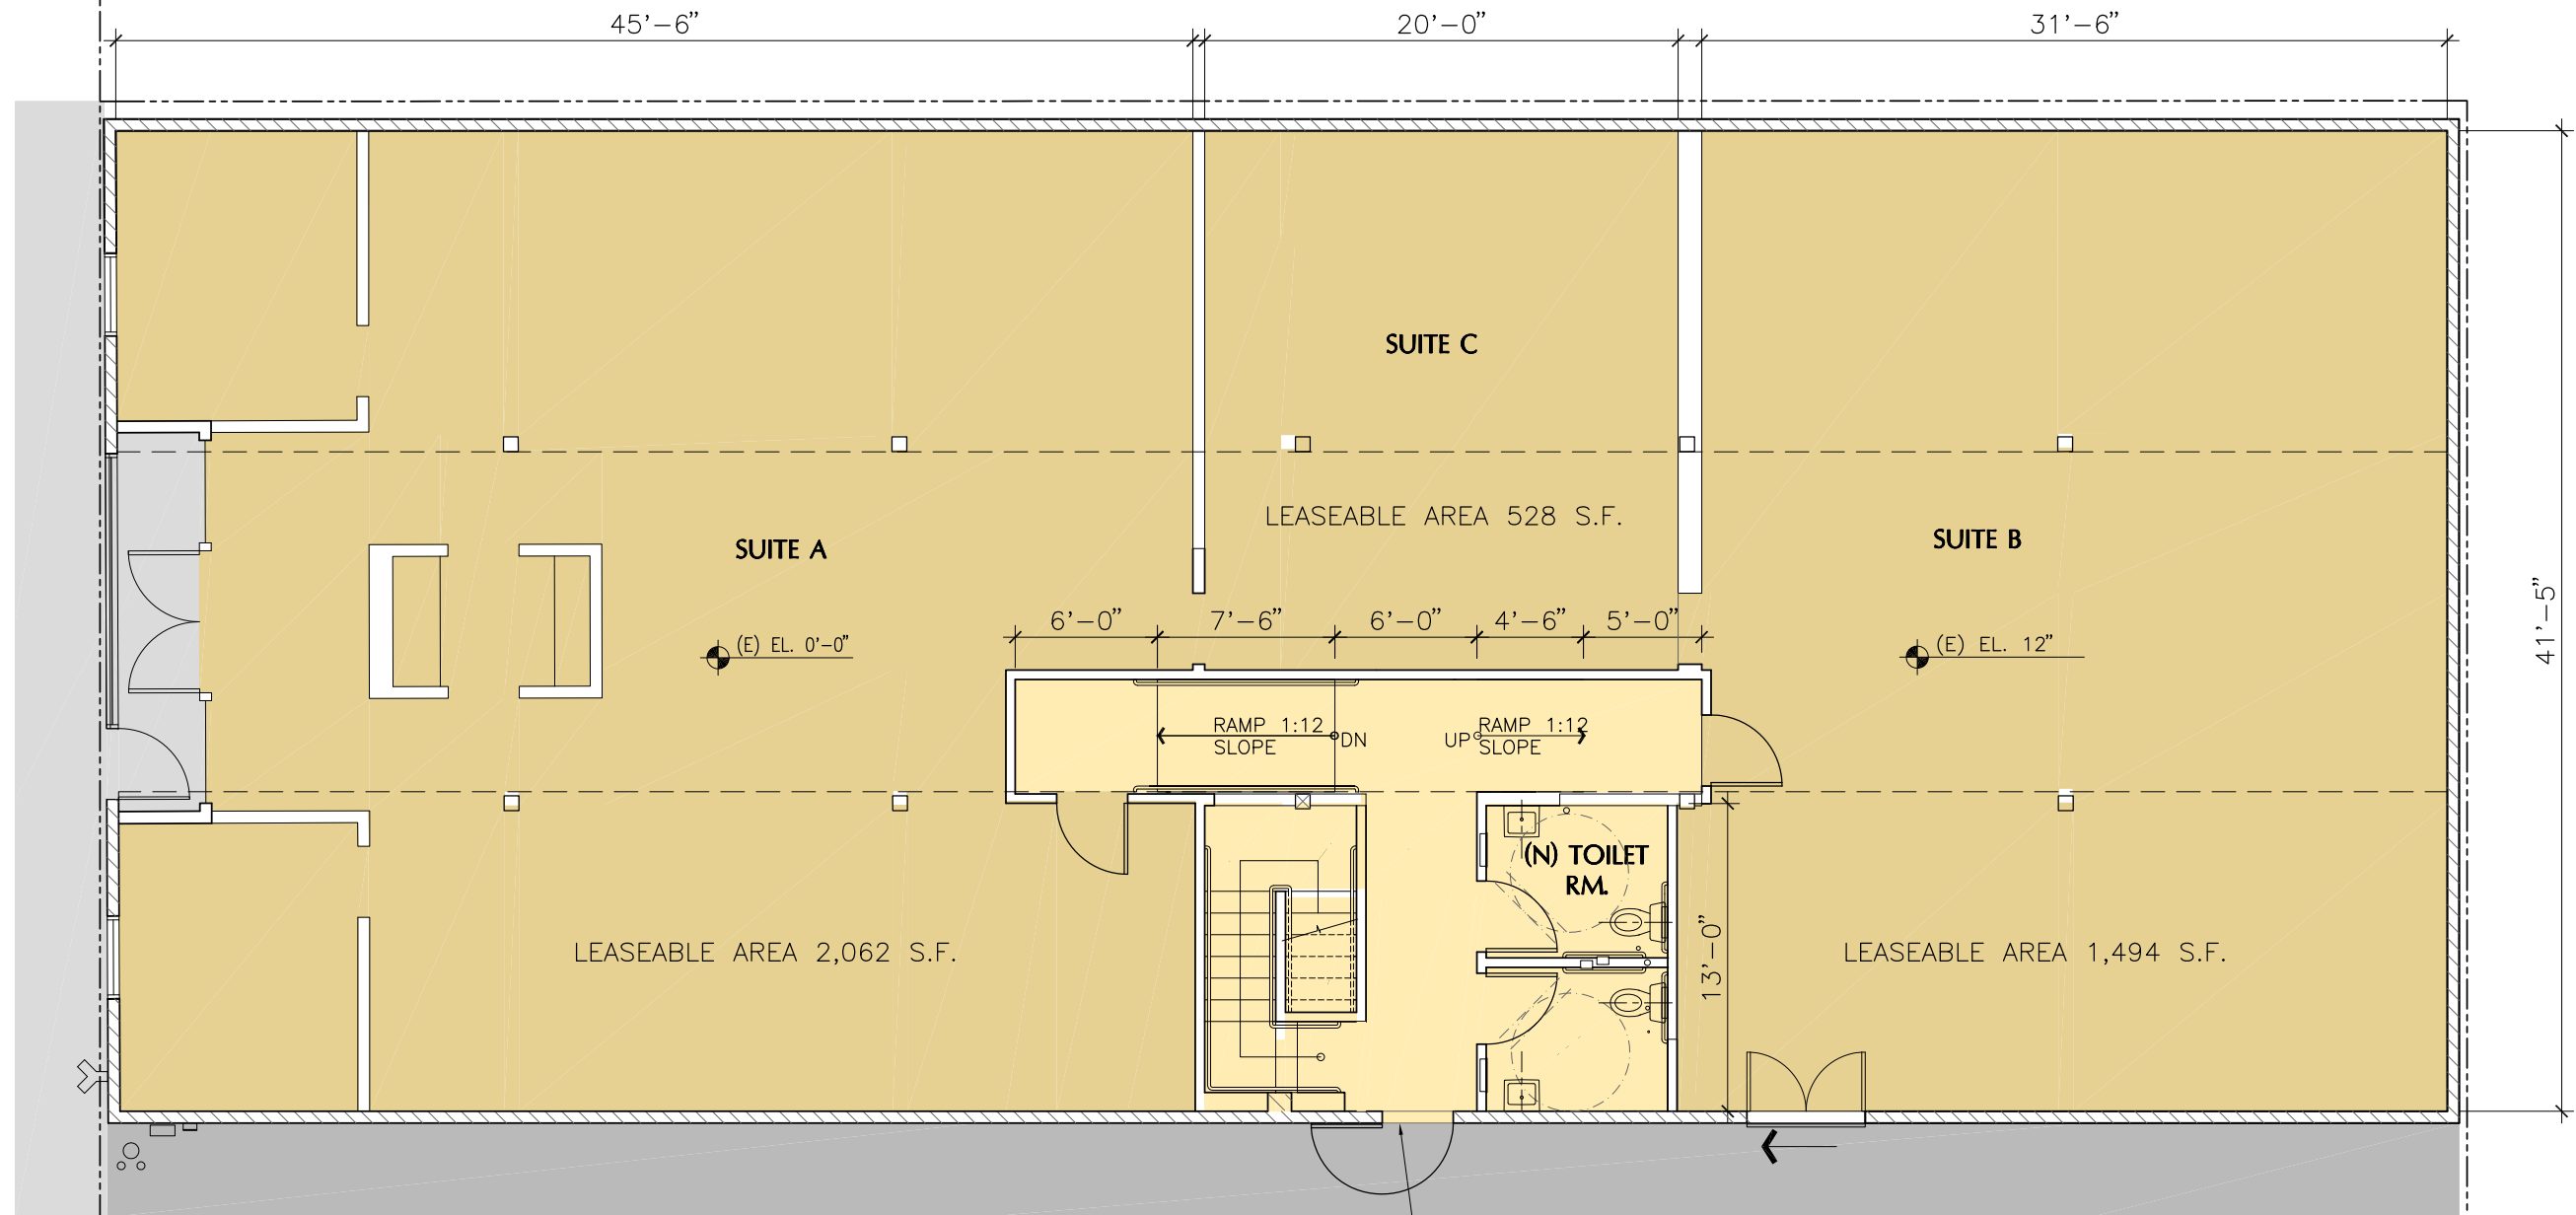

FIRST FLOOR PLAN

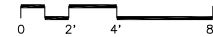

AREAS		
SUITE	USABLE S.F.	LEASEABLE S.F.
A	1,844	2,062
B	1,336	1,494
C	472	528
D	1,091	1,197
E	1,443	1,583
TOTALS	6,186 S.F.	6,864 S.F.

**DONN LOGAN
ARCHITECT**

800 Bancroft Way, Suite 200
Berkeley, California 94710

tel: (510) 843-0916
fax: (510) 843-0949
email: donn@wonglogan.com

816 BANCROFT WAY
BERKELEY, CA 94710


DATE:
22 MARCH, 2007

JOB:
0205


DRAWN:
KS

SCALE:
AS NOTED

A1

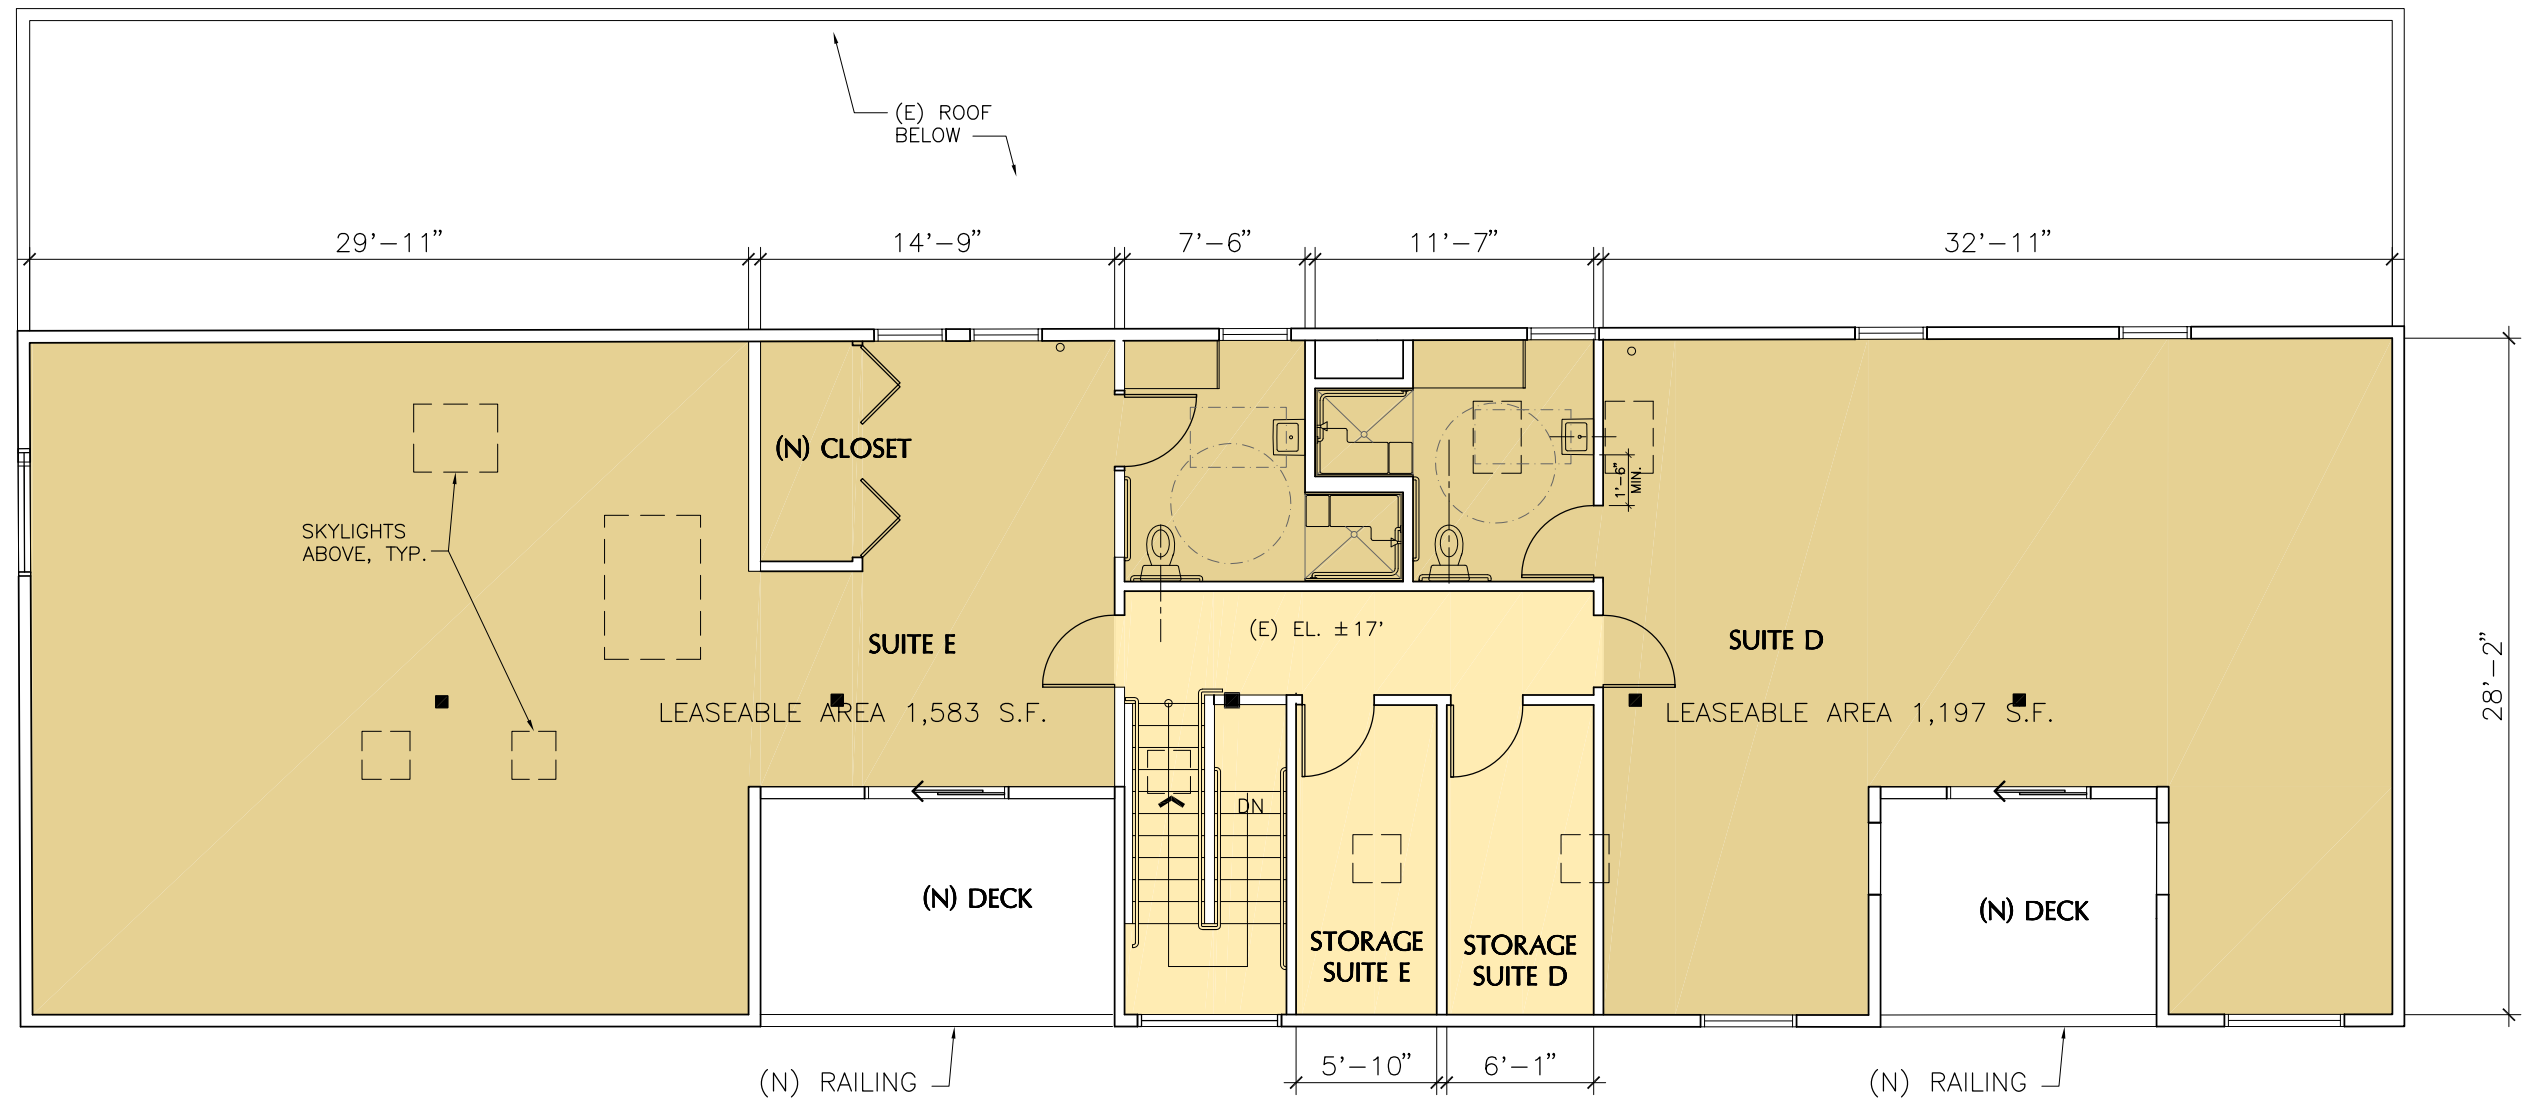

SECOND FLOOR PLAN

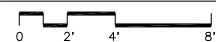

**DONN LOGAN
ARCHITECT**

800 Bancroft Way, Suite 200
Berkeley, California 94710
tel: (510) 843-0916
fax: (510) 843-0949
email: donn@wonglogan.com

816 BANCROFT WAY
BERKELEY, CA 94710

DATE:
22 MARCH, 2007

JOB:
0205

DRAWN:
KS

SCALE:
AS NOTED

A2